



PODRUM :

SPREMIŠTA

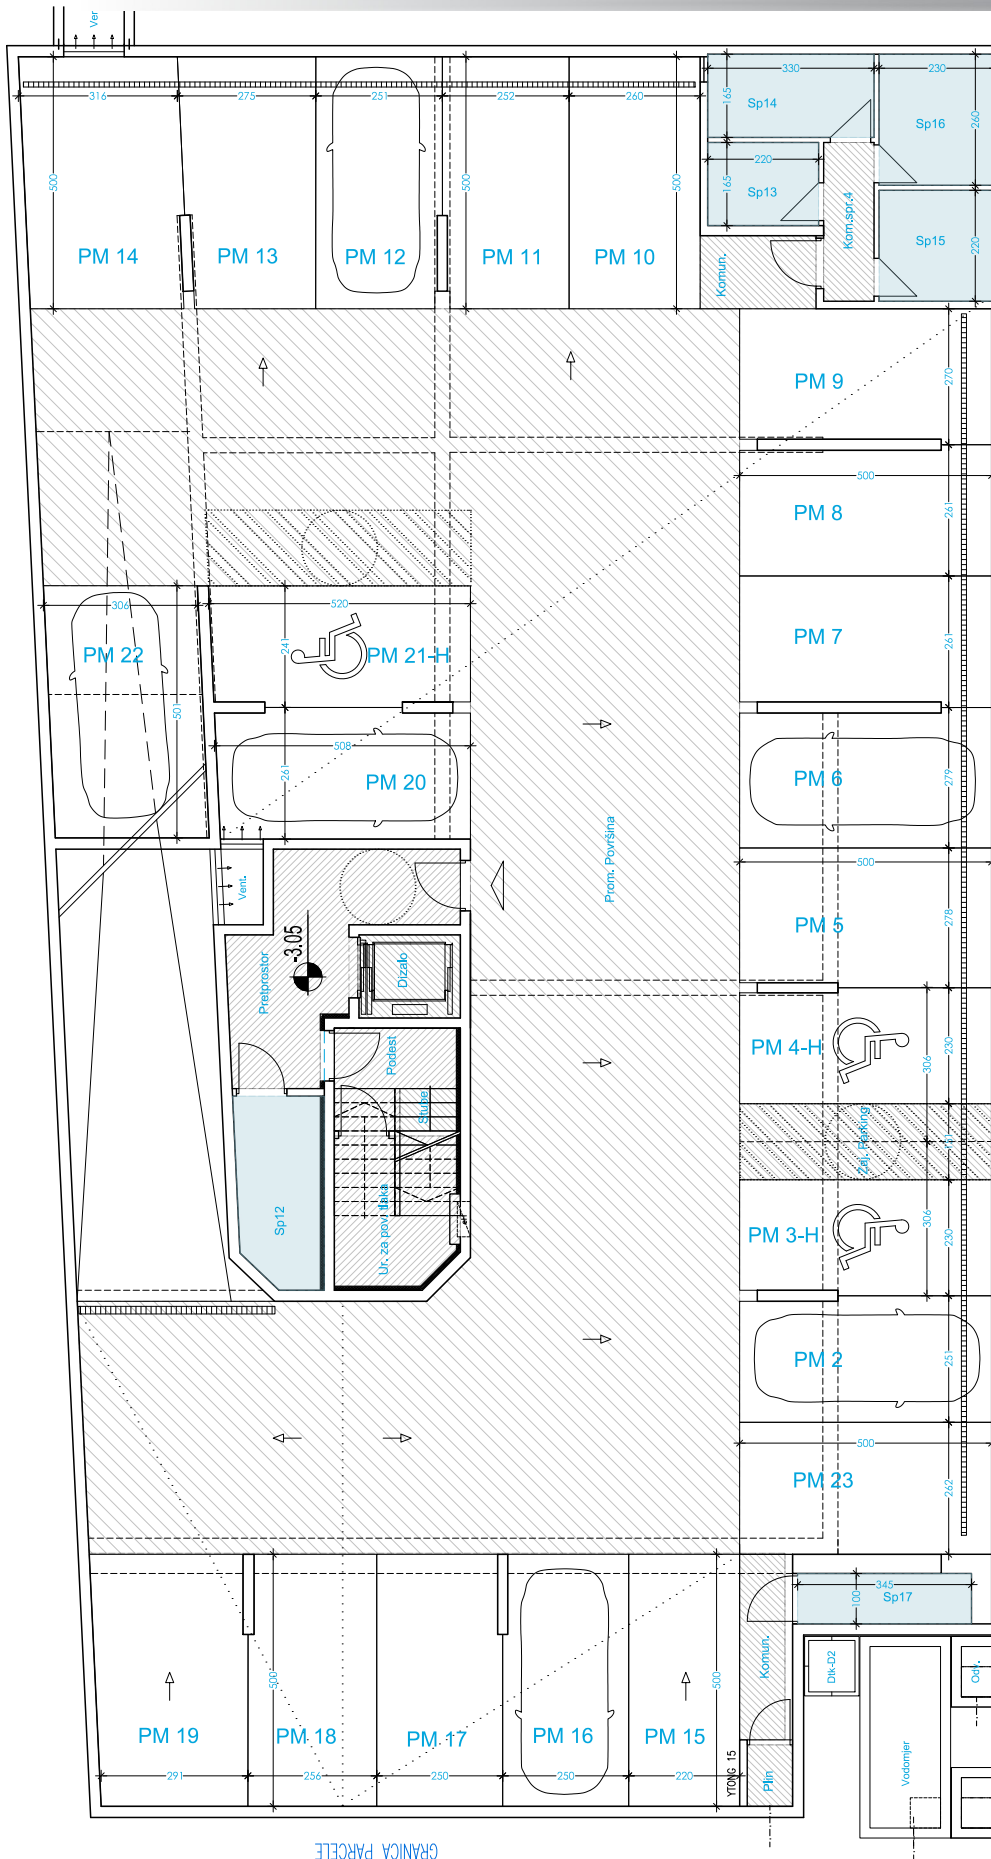

1:150

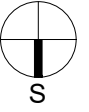

Netto Površine - Spremišta - Podrum		
Naziv	G. Pod	Površina
Sp12	gress k.pl.	6.38 m2
Sp13	gress k.pl.	3.63 m2
Sp14	gress k.pl.	5.45 m2
Sp15	gress k.pl.	5.06 m2
Sp16	gress k.pl.	5.98 m2
Sp17	gress k.pl.	3.45 m2

